



04/10/2018

DRAWN BY: EMH
APPROVED BY: JLC
PROJECT NUMBER: 17.130
REVISIONS:




CARMAN
LANDSCAPE ARCHITECTURE
URBAN PLANNING
CIVIL ENGINEERING

COPYRIGHT NOTICE: THIS ARCHITECTURAL AND ENGINEERING DRAWING IS GIVEN IN CONFIDENCE AND SHALL BE USED ONLY PURSUANT TO THE AGREEMENT WITH CARMAN. NO OTHER USE, REPRODUCTION OR DUPLICATION MAY BE MADE WITHOUT PRIOR WRITTEN CONSENT OF CARMAN. ALL COMMON LAW RIGHTS OF COPYRIGHT AND OTHERWISE ARE HEREBY SPECIFICALLY RESERVED.

SHEET TITLE:
LANDSCAPE PLAN SOUTH

SHEET NUMBER:

C9.0

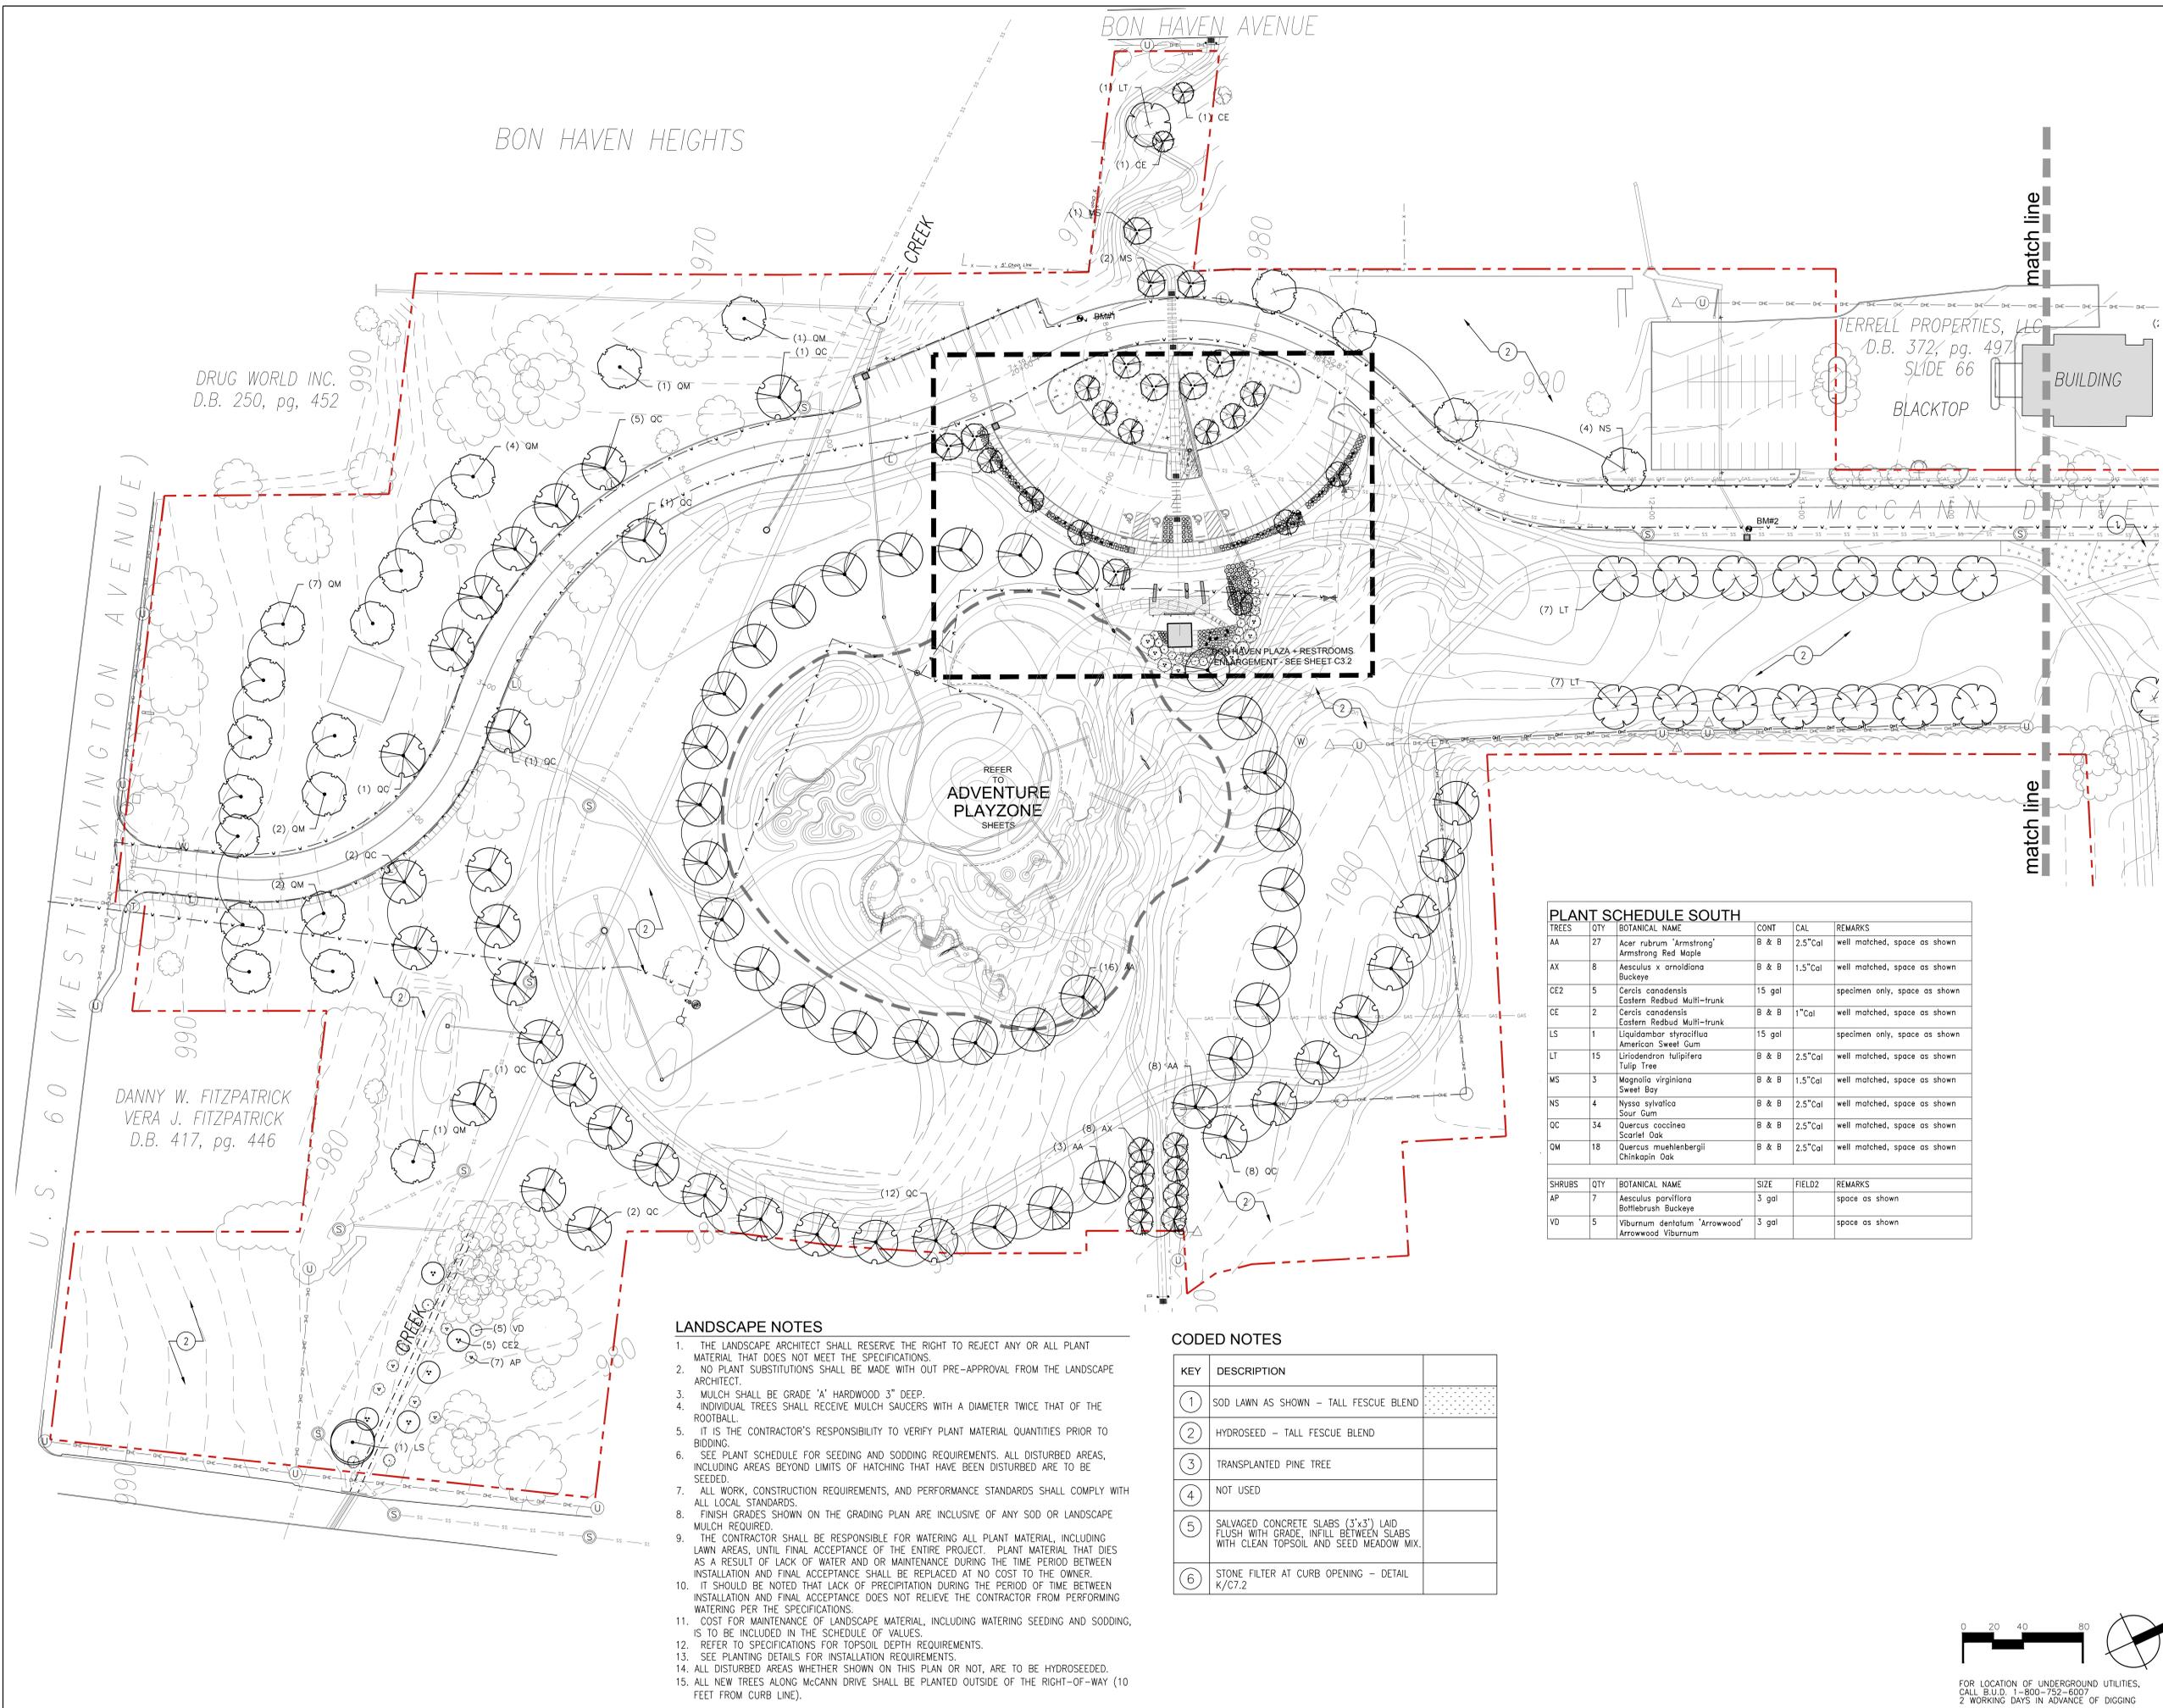

PLANT SCHEDULE SOUTH					
TREES	QTY	BOTANICAL NAME	CONT	CAL	REMARKS
AA	27	Acer rubrum 'Armstrong' Armstrong Red Maple	B & B	2.5"Gal	well matched, space as shown
AX	8	Aesculus x ornoidiana Buckeye	B & B	1.5"Gal	well matched, space as shown
CE2	5	Cercis canadensis Eastern Redbud Multi-trunk	15 gal		specimen only, space as shown
CE	2	Cercis canadensis Eastern Redbud Multi-trunk	B & B	1"Gal	well matched, space as shown
LS	1	Liquidambar styraciflua American Sweet Gum	15 gal		specimen only, space as shown
LT	15	Liriodendron tulipifera Tulip Tree	B & B	2.5"Gal	well matched, space as shown
MS	3	Magnolia virginiana Sweet Bay	B & B	1.5"Gal	well matched, space as shown
NS	4	Nyssa sylvatica Sour Gum	B & B	2.5"Gal	well matched, space as shown
OC	34	Quercus coccinea Scarlet Oak	B & B	2.5"Gal	well matched, space as shown
OM	18	Quercus muhlenbergii Chinkapin Oak	B & B	2.5"Gal	well matched, space as shown
SHRUBS	QTY	BOTANICAL NAME	SIZE	FIELD2	REMARKS
AP	7	Aesculus parviflora Bottlebrush Buckeye	3 gal		space as shown
VD	5	Viburnum dentatum 'Arrowwood' Arrowwood Viburnum	3 gal		space as shown

- LANDSCAPE NOTES**
- THE LANDSCAPE ARCHITECT SHALL RESERVE THE RIGHT TO REJECT ANY OR ALL PLANT MATERIAL THAT DOES NOT MEET THE SPECIFICATIONS.
 - NO PLANT SUBSTITUTIONS SHALL BE MADE WITHOUT PRE-APPROVAL FROM THE LANDSCAPE ARCHITECT.
 - MULCH SHALL BE GRADE 'A' HARDWOOD 3" DEEP.
 - INDIVIDUAL TREES SHALL RECEIVE MULCH SAUCERS WITH A DIAMETER TWICE THAT OF THE ROOTBALL.
 - IT IS THE CONTRACTOR'S RESPONSIBILITY TO VERIFY PLANT MATERIAL QUANTITIES PRIOR TO BIDDING.
 - SEE PLANT SCHEDULE FOR SEEDING AND SODDING REQUIREMENTS. ALL DISTURBED AREAS, INCLUDING AREAS BEYOND LIMITS OF HATCHING THAT HAVE BEEN DISTURBED ARE TO BE SEEDDED.
 - ALL WORK, CONSTRUCTION REQUIREMENTS, AND PERFORMANCE STANDARDS SHALL COMPLY WITH ALL LOCAL STANDARDS.
 - FINISH GRADES SHOWN ON THE GRADING PLAN ARE INCLUSIVE OF ANY SOD OR LANDSCAPE MULCH REQUIRED.
 - THE CONTRACTOR SHALL BE RESPONSIBLE FOR WATERING ALL PLANT MATERIAL, INCLUDING LAWN AREAS, UNTIL FINAL ACCEPTANCE OF THE ENTIRE PROJECT. PLANT MATERIAL THAT DIES AS A RESULT OF LACK OF WATER AND OR MAINTENANCE DURING THE TIME PERIOD BETWEEN INSTALLATION AND FINAL ACCEPTANCE SHALL BE REPLACED AT NO COST TO THE OWNER.
 - IT SHOULD BE NOTED THAT LACK OF PRECIPITATION DURING THE PERIOD OF TIME BETWEEN INSTALLATION AND FINAL ACCEPTANCE DOES NOT RELIEVE THE CONTRACTOR FROM PERFORMING WATERING PER THE SPECIFICATIONS.
 - COST FOR MAINTENANCE OF LANDSCAPE MATERIAL, INCLUDING WATERING SEEDING AND SODDING, IS TO BE INCLUDED IN THE SCHEDULE OF VALUES.
 - REFER TO SPECIFICATIONS FOR TOPSOIL DEPTH REQUIREMENTS.
 - SEE PLANTING DETAILS FOR INSTALLATION REQUIREMENTS.
 - ALL DISTURBED AREAS WHETHER SHOWN ON THIS PLAN OR NOT, ARE TO BE HYDROSEEDDED.
 - ALL NEW TREES ALONG McCANN DRIVE SHALL BE PLANTED OUTSIDE OF THE RIGHT-OF-WAY (10 FEET FROM CURB LINE).

CODED NOTES

KEY	DESCRIPTION
1	SOD LAWN AS SHOWN - TALL FESCUE BLEND
2	HYDROSEED - TALL FESCUE BLEND
3	TRANSPLANTED PINE TREE
4	NOT USED
5	SALVAGED CONCRETE SLABS (3'x3') LAID FLUSH WITH GRADE, INFILL BETWEEN SLABS WITH CLEAN TOPSOIL AND SEED MEADOW MIX.
6	STONE FILTER AT CURB OPENING - DETAIL K/C7.2



FOR LOCATION OF UNDERGROUND UTILITIES, CALL B.U.D. 1-800-752-6007 2 WORKING DAYS IN ADVANCE OF DIGGING



04/10/2018

DRAWN BY: EMH
APPROVED BY: JLC
PROJECT NUMBER: 17.130
REVISIONS:

DRAFT 1 - 9/1/2017



CARMAN


LANDSCAPE ARCHITECTURE
URBAN PLANNING
CIVIL ENGINEERING

COPYRIGHT NOTICE: THIS ARCHITECTURAL AND ENGINEERING DRAWING IS GIVEN IN CONFIDENCE AND SHALL BE USED ONLY PURSUANT TO THE AGREEMENT WITH CARMAN. NO OTHER USE, REPRODUCTION OR DUPLICATION MAY BE MADE WITHOUT PRIOR WRITTEN CONSENT OF CARMAN. ALL COMMON LAW RIGHTS OF COPYRIGHT AND OTHERWISE ARE HEREBY SPECIFICALLY RESERVED.

SHEET TITLE:
**LANDSCAPE PLAN
NORTH**

SHEET NUMBER:

C9.1

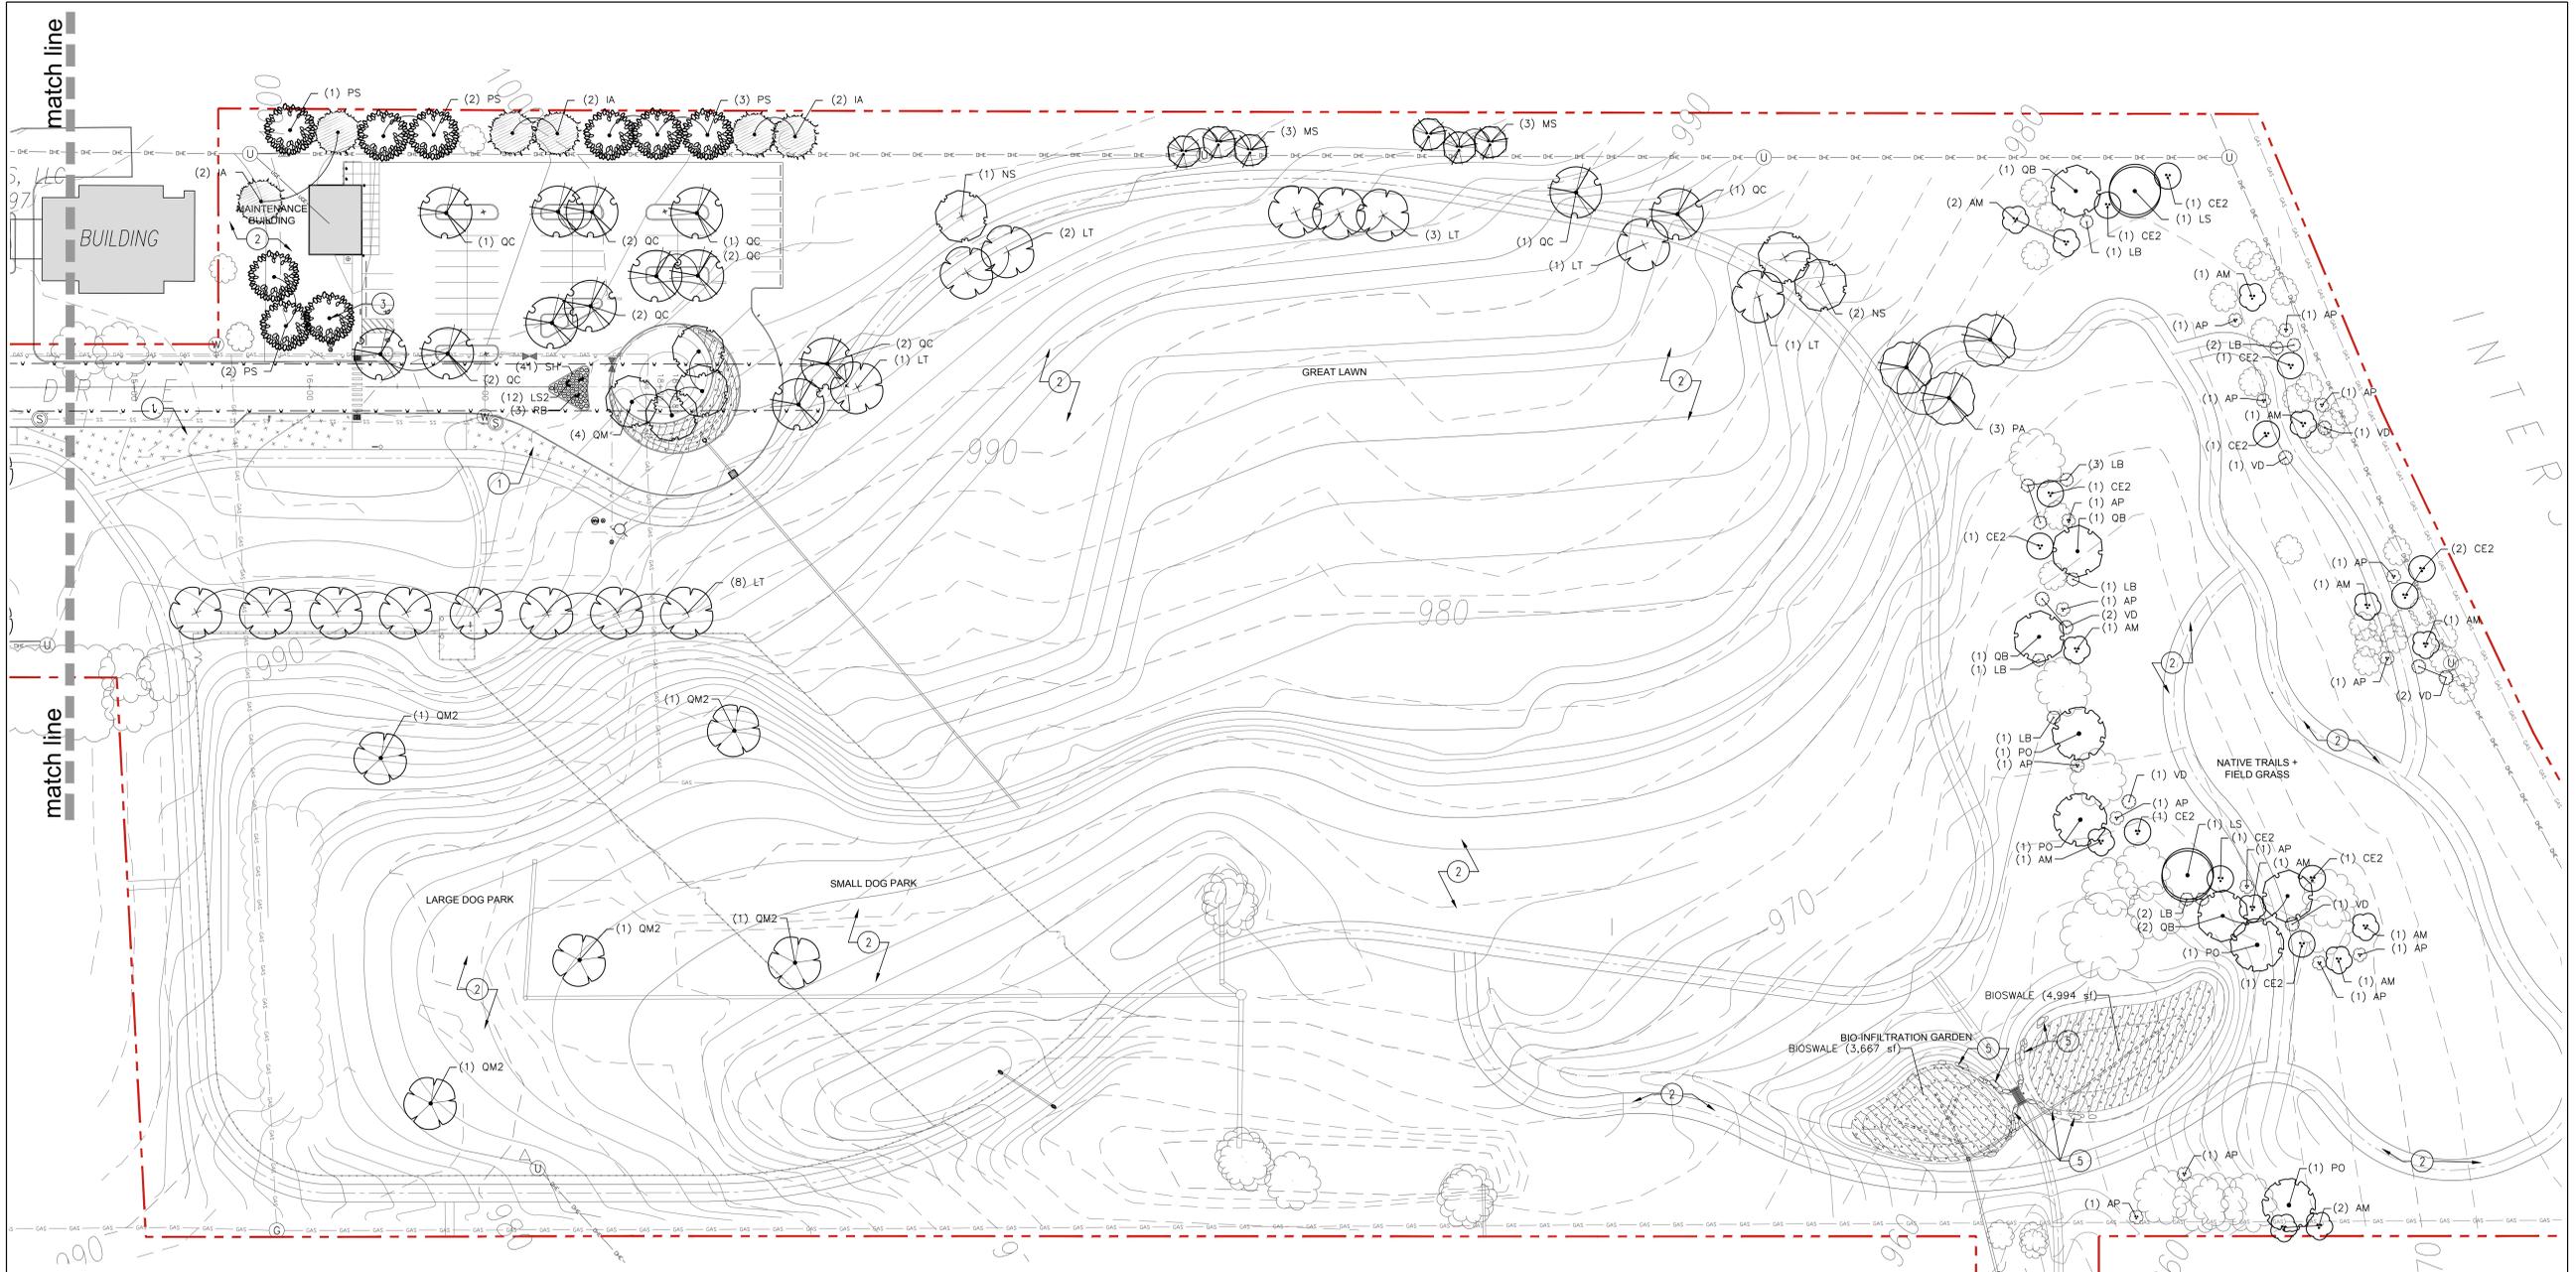

LANDSCAPE NOTES

- THE LANDSCAPE ARCHITECT SHALL RESERVE THE RIGHT TO REJECT ANY OR ALL PLANT MATERIAL THAT DOES NOT MEET THE SPECIFICATIONS.
- NO PLANT SUBSTITUTIONS SHALL BE MADE WITH OUT PRE-APPROVAL FROM THE LANDSCAPE ARCHITECT.
- MULCH SHALL BE GRADE 'A' HARWOOD 3" DEEP.
- INDIVIDUAL TREES SHALL RECEIVE MULCH SAUCERS WITH A DIAMETER TWICE THAT OF THE ROOTBALL.
- IT IS THE CONTRACTOR'S RESPONSIBILITY TO VERIFY PLANT MATERIAL QUANTITIES PRIOR TO BIDDING.
- SEE PLANT SCHEDULE FOR SEEDING AND SODDING REQUIREMENTS. ALL DISTURBED AREAS, INCLUDING AREAS BEYOND LIMITS OF HATCHING THAT HAVE BEEN DISTURBED ARE TO BE SEEDED.
- ALL WORK, CONSTRUCTION REQUIREMENTS, AND PERFORMANCE STANDARDS SHALL COMPLY WITH ALL LOCAL STANDARDS.
- FINISH GRADES SHOWN ON THE GRADING PLAN ARE INCLUSIVE OF ANY SOD OR LANDSCAPE MULCH REQUIRED.
- THE CONTRACTOR SHALL BE RESPONSIBLE FOR WATERING ALL PLANT MATERIAL, INCLUDING LAWN AREAS, UNTIL FINAL ACCEPTANCE OF THE ENTIRE PROJECT. PLANT MATERIAL THAT DIES AS A RESULT OF LACK OF WATER AND OR MAINTENANCE DURING THE TIME PERIOD BETWEEN INSTALLATION AND FINAL ACCEPTANCE SHALL BE REPLACED AT NO COST TO THE OWNER.
- IT SHOULD BE NOTED THAT LACK OF PRECIPITATION DURING THE PERIOD OF TIME BETWEEN INSTALLATION AND FINAL ACCEPTANCE DOES NOT RELIEVE THE CONTRACTOR FROM PERFORMING WATERING PER THE SPECIFICATIONS.
- COST FOR MAINTENANCE OF LANDSCAPE MATERIAL, INCLUDING WATERING SEEDING AND SODDING, IS TO BE INCLUDED IN THE SCHEDULE OF VALUES.
- REFER TO SPECIFICATIONS FOR TOPSOIL DEPTH REQUIREMENTS.
- SEE PLANTING DETAILS FOR INSTALLATION REQUIREMENTS.
- ALL DISTURBED AREAS WHETHER SHOWN ON THIS PLAN OR NOT, ARE TO BE HYDROSEEDDED.
- ALL NEW TREES ALONG McCANN DRIVE SHALL BE PLANTED OUTSIDE OF THE RIGHT-OF-WAY (10

CODED NOTES

KEY	DESCRIPTION	
①	SOD LAWN AS SHOWN - TALL FESCUE BLEND	
②	HYDROSEED - TALL FESCUE BLEND	
③	TRANSPLANTED PINE TREE	
④	NOT USED	
⑤	SALVAGED CONCRETE SLABS (3'x3') LAID FLUSH WITH GRADE, INFILL BETWEEN SLABS WITH CLEAN TOPSOIL AND SEED MEADOW MIX.	
⑥	STONE FILTER AT CURB OPENING - DETAIL K/C7.2	

PLANT SCHEDULE NORTH

TREES	QTY	BOTANICAL NAME	CONT	CAL	SIZE	REMARKS
AM	13	Amelanchier canadensis Shadblow Serviceberry Multifrunk	15 gal			specimen only, space as shown
CE2	12	Cercis canadensis Eastern Redbud Multifrunk	15 gal			specimen only, space as shown
IA	6	Ilex sp. sp. sp. American Holly	B & B	2.5"Cal		well matched, space as shown
LS	1	Liquidambar styraciflua American Sweet Gum	15 gal			specimen only, space as shown
LT	18	Liriodendron tulipifera Tulip Tree	B & B	2.5"Cal		well matched, space as shown
MS	6	Magnolia virginiana Sweet Bay	B & B	1.5"Cal		well matched, space as shown
NS	3	Nyssa sylvatica Sour Gum	B & B	2.5"Cal		well matched, space as shown
PS	9	Pinus strobus White Pine	B & B		5'-6'	well matched, space as shown
PO	4	Platanus occidentalis American Sycamore	15 gal			specimen only, space as shown
PA	39	Platanus x acerifolia London Plane Tree	B & B	2.5"Cal		well matched, space as shown
QB	5	Quercus bicolor Swamp White Oak	15 gal			specimen only, space as shown
QC	15	Quercus coccinea Scarlet Oak	B & B	2.5"Cal		well matched, space as shown
QM2	4	Quercus macrocarpa Burr Oak	B & B	2.5"Cal		specimen only, space as shown
QM	4	Quercus muehlenbergii Chinkapin Oak	B & B	2.5"Cal		well matched, space as shown
SHRUBS	QTY	BOTANICAL NAME	SIZE	FIELD2	REMARKS	
AP	15	Aesculus parviflora Bottlebrush Buckeye	3 gal		space as shown	
LB	11	Lindera benzoin Spicebush	3 gal		space as shown	
VO	8	Viburnum dentatum 'Arrowwood' Arrowwood Viburnum	3 gal		space as shown	
ANNUALS/PERENNIALS	QTY	BOTANICAL NAME	SIZE	FIELD2	REMARKS	
LS2	12	Liatris spicata Spike Gayfeather	1 gal		space as shown	
RB	3	Rudbeckia fulgida Coneflower	1 gal		space as shown	
GRASSES	QTY	BOTANICAL NAME	SIZE	FIELD2	REMARKS	
SH	41	Sporobolus heterolepis Prairie Dropseed	3 gal		space as shown	

BIOSWALE	QTY	BIOTYPICAL NAME	SIZE	FIELD2	REMARKS
	11,083 sf	Coreopsis lanceolata / Lanceleaf Tickseed	576		20% flat 24" oc
		Plant in groups of 3			
	576	Elymus virginicus / Virginia Wild Rye			20% flat 24" oc
		Plant in groups of 3			
	576	Iris virginica / Blue Flag Iris			20% flat 24" oc
		Plant in groups of 3			
	576	Pycnanthemum virginianum / Mountain Mint			20% flat 24" oc
		Plant in groups of 3			
	576	Sorghastrum nutans / Indian Grass			20% flat 24" oc



FOR LOCATION OF UNDERGROUND UTILITIES,
CALL B.U.D. 1-800-752-6007
2 WORKING DAYS IN ADVANCE OF DIGGING

Owner:
Greater Clark Foundation
204 Floyd Clay Drive
Winchester, Kentucky 40391
859.355.9054


Landscape Architect/Civil Engineer:
CARMAN
310 Old Vine Street, Suite 200
Lexington, Kentucky 40507
859.254.9803

Construction Manager:
DeanBuilds
838 Euclid Avenue
Lexington, Kentucky 40502
859.269.1365

Landscape Architect for Playground:
Learning Landscapes Design
111 SE Madison Street, Unit WO
Portland, Oregon 97214
971.266.0403

Mechanical/Electrical Engineer:
Staggs and Fisher
3264 Lochness Drive
Lexington, Kentucky 40517
859.271.3246

Structural Engineer:
Brown & Kubican
2224 Young Drive
Lexington, Kentucky 40505
859.543.0933

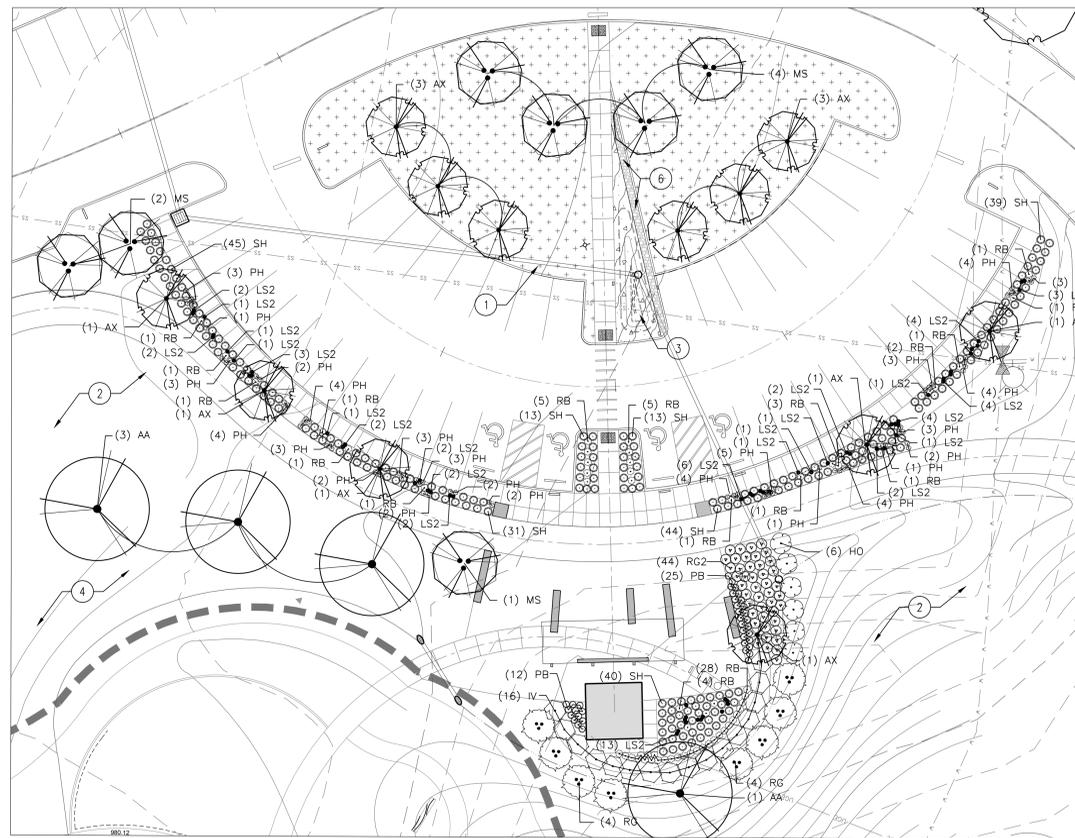

PLANT SCHEDULE TRAILHEAD ENLARGEMENT

TREES	QTY	BOTANICAL NAME	CONT	CAL	REMARKS
AA	4	Acer rubrum 'Armstrong' Armstrong Red Maple	B & B	2.5" Cal	well matched, space as shown
AX	12	Aesculus x arnoldiana Buckeye	B & B	1.5" Cal	well matched, space as shown
MS	7	Magnolia virginiana Sweet Bay	B & B	1.5" Cal	well matched, space as shown

SHRUBS	QTY	BOTANICAL NAME	SIZE	FIELD2	REMARKS
HO	6	Hydrangea quercifolia 'Snow Queen' Snow Queen Oakleaf Hydrangea	3 gal		space as shown
IV	16	Ilex verticillata 'Jim Dandy' Jim Dandy Winterberry	3 gal		space as shown
RG2	44	Rhus aromatica 'Gro-Low' Gro-Low Fragrant Sumac	3 gal		space as shown
RG	8	Rhus glabra Smooth Sumac	3 gal		space as shown

ANNUALS/PERENNIALS	QTY	BOTANICAL NAME	SIZE	FIELD2	REMARKS
LS2	62	Liatris spicata Spike Gayfeather	1 gal		space as shown
PH	68	Parthenocissis 'Husker Red' Beardtongue	1 gal		space as shown
RB	59	Rudbeckia fulgida Coneflower	1 gal		space as shown

GRASSES	QTY	BOTANICAL NAME	SIZE	FIELD2	REMARKS
PB	37	Pennisetum alopecuroides 'Little Bunny' Little Bunny Fountain Grass	3 gal		space as shown
SH	223	Sporobolus heterolepis Prairie Dropseed	3 gal		space as shown


BIOSWALE	QTY	BOTANICAL NAME	SIZE	FIELD2	REMARKS
	431 sf	Careopsis lanceolata / Lanceleaf Tickseed	23		20% flat 24" oc
		Elymus virginicus / Virginia Wild Rye	23		20% flat 24" oc
		Iris virginica / Blue Flag Iris	23		20% flat 24" oc
		Pycnanthemum virginianum / Mountain Mint	23		20% flat 24" oc
		Sorghastrum nutans / Indian Grass	23		20% flat 24" oc

LANDSCAPE NOTES

- THE LANDSCAPE ARCHITECT SHALL RESERVE THE RIGHT TO REJECT ANY OR ALL PLANT MATERIAL THAT DOES NOT MEET THE SPECIFICATIONS.
- NO PLANT SUBSTITUTIONS SHALL BE MADE WITHOUT PRE-APPROVAL FROM THE LANDSCAPE ARCHITECT.
- MULCH SHALL BE GRADE 'A' HARDWOOD 3" DEEP.
- INDIVIDUAL TREES SHALL RECEIVE MULCH SAUCERS WITH A DIAMETER TWICE THAT OF THE ROOTBALL.
- IT IS THE CONTRACTOR'S RESPONSIBILITY TO VERIFY PLANT MATERIAL QUANTITIES PRIOR TO BIDDING.
- SEE PLANT SCHEDULE FOR SEEDING AND SODDING REQUIREMENTS. ALL DISTURBED AREAS, INCLUDING AREAS BEYOND LIMITS OF HATCHING THAT HAVE BEEN DISTURBED ARE TO BE SEEDED.
- ALL WORK, CONSTRUCTION REQUIREMENTS, AND PERFORMANCE STANDARDS SHALL COMPLY WITH ALL LOCAL STANDARDS.
- FINISH GRADES SHOWN ON THE GRADING PLAN ARE INCLUSIVE OF ANY SOD OR LANDSCAPE MULCH REQUIRED.
- THE CONTRACTOR SHALL BE RESPONSIBLE FOR WATERING ALL PLANT MATERIAL, INCLUDING LAWN AREAS, UNTIL FINAL ACCEPTANCE OF THE ENTIRE PROJECT. PLANT MATERIAL THAT DIES AS A RESULT OF LACK OF WATER AND OR MAINTENANCE DURING THE TIME PERIOD BETWEEN INSTALLATION AND FINAL ACCEPTANCE SHALL BE REPLACED AT NO COST TO THE OWNER.
- IT SHOULD BE NOTED THAT LACK OF PRECIPITATION DURING THE PERIOD OF TIME BETWEEN INSTALLATION AND FINAL ACCEPTANCE DOES NOT RELIEVE THE CONTRACTOR FROM PERFORMING WATERING PER THE SPECIFICATIONS.
- COST FOR MAINTENANCE OF LANDSCAPE MATERIAL, INCLUDING WATERING SEEDING AND SODDING, IS TO BE INCLUDED IN THE SCHEDULE OF VALUES.
- REFER TO SPECIFICATIONS FOR TOPSOIL DEPTH REQUIREMENTS.
- SEE PLANTING DETAILS FOR INSTALLATION REQUIREMENTS.
- ALL DISTURBED AREAS WHETHER SHOWN ON THIS PLAN OR NOT, ARE TO BE HYDROSEEDED.
- ALL NEW TREES ALONG McCANN DRIVE SHALL BE PLANTED OUTSIDE OF THE RIGHT-OF-WAY (10 FEET FROM CURB LINE).


CODED NOTES

KEY	DESCRIPTION	
①	SOD LAWN AS SHOWN - TALL FESCUE BLEND	
②	HYDROSEED - TALL FESCUE BLEND	
③	TRANSPLANTED PINE TREE	
④	NOT USED	
⑤	SALVAGED CONCRETE SLABS (3'x3') LAID FLUSH WITH GRADE. INFILL BETWEEN SLABS WITH CLEAN TOPSOIL AND SEED MEADOW MIX.	
⑥	STONE FILTER AT CURB OPENING - DETAIL K/C7.2	

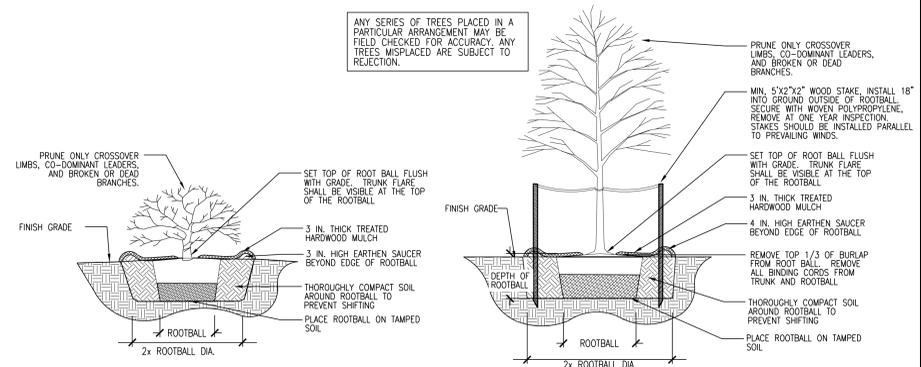

A SHRUB PLANTING
SCALE: N.T.S.

B TREE PLANTING
SCALE: N.T.S.

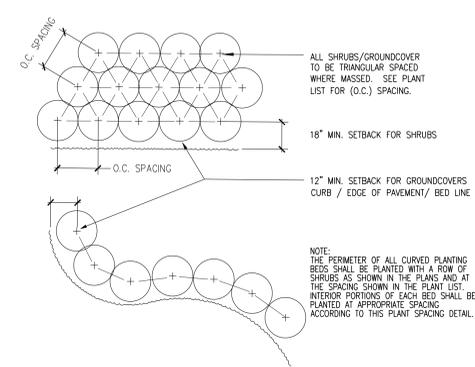

C PLANT SPACING
SCALE: N.T.S.



04/10/2018

DRAWN BY: EMH
APPROVED BY: JLC
PROJECT NUMBER: 17.130
REVISIONS:

DRAFT 1 - 9/1/2017



LANDSCAPE ARCHITECTURE
URBAN PLANNING
CIVIL ENGINEERING

SHEET TITLE:
LANDSCAPE ENLARGEMENTS

SHEET NUMBER:

C9.2

FOR LOCATION OF UNDERGROUND UTILITIES, CALL 811. 1-800-732-6807 2 WORKING DAYS IN ADVANCE OF DIGGING



PROJECT 1107 :
The Greater Clark Foundation
204 Floyd Clay Drive
Winchester, KY 40391

OWNER CONTACT:
Greater Clark Foundation
Beth Jones
859.355.9054
bjones@clarkfoundation.org


DESIGN CONTACT:
Learning Landscapes Design
Michelle Mathis
503.347.4523
michelle@learninglandscapesdesign.com

CONSTRUCTION CONTACT:
Dean Builds, Kevin Mills
859.559.7940
kevinm@deanbuilds.com

CONSTRUCTION DOCUMENT GMP SET
February 20th, 2018

PLANTING PLAN

P3.1

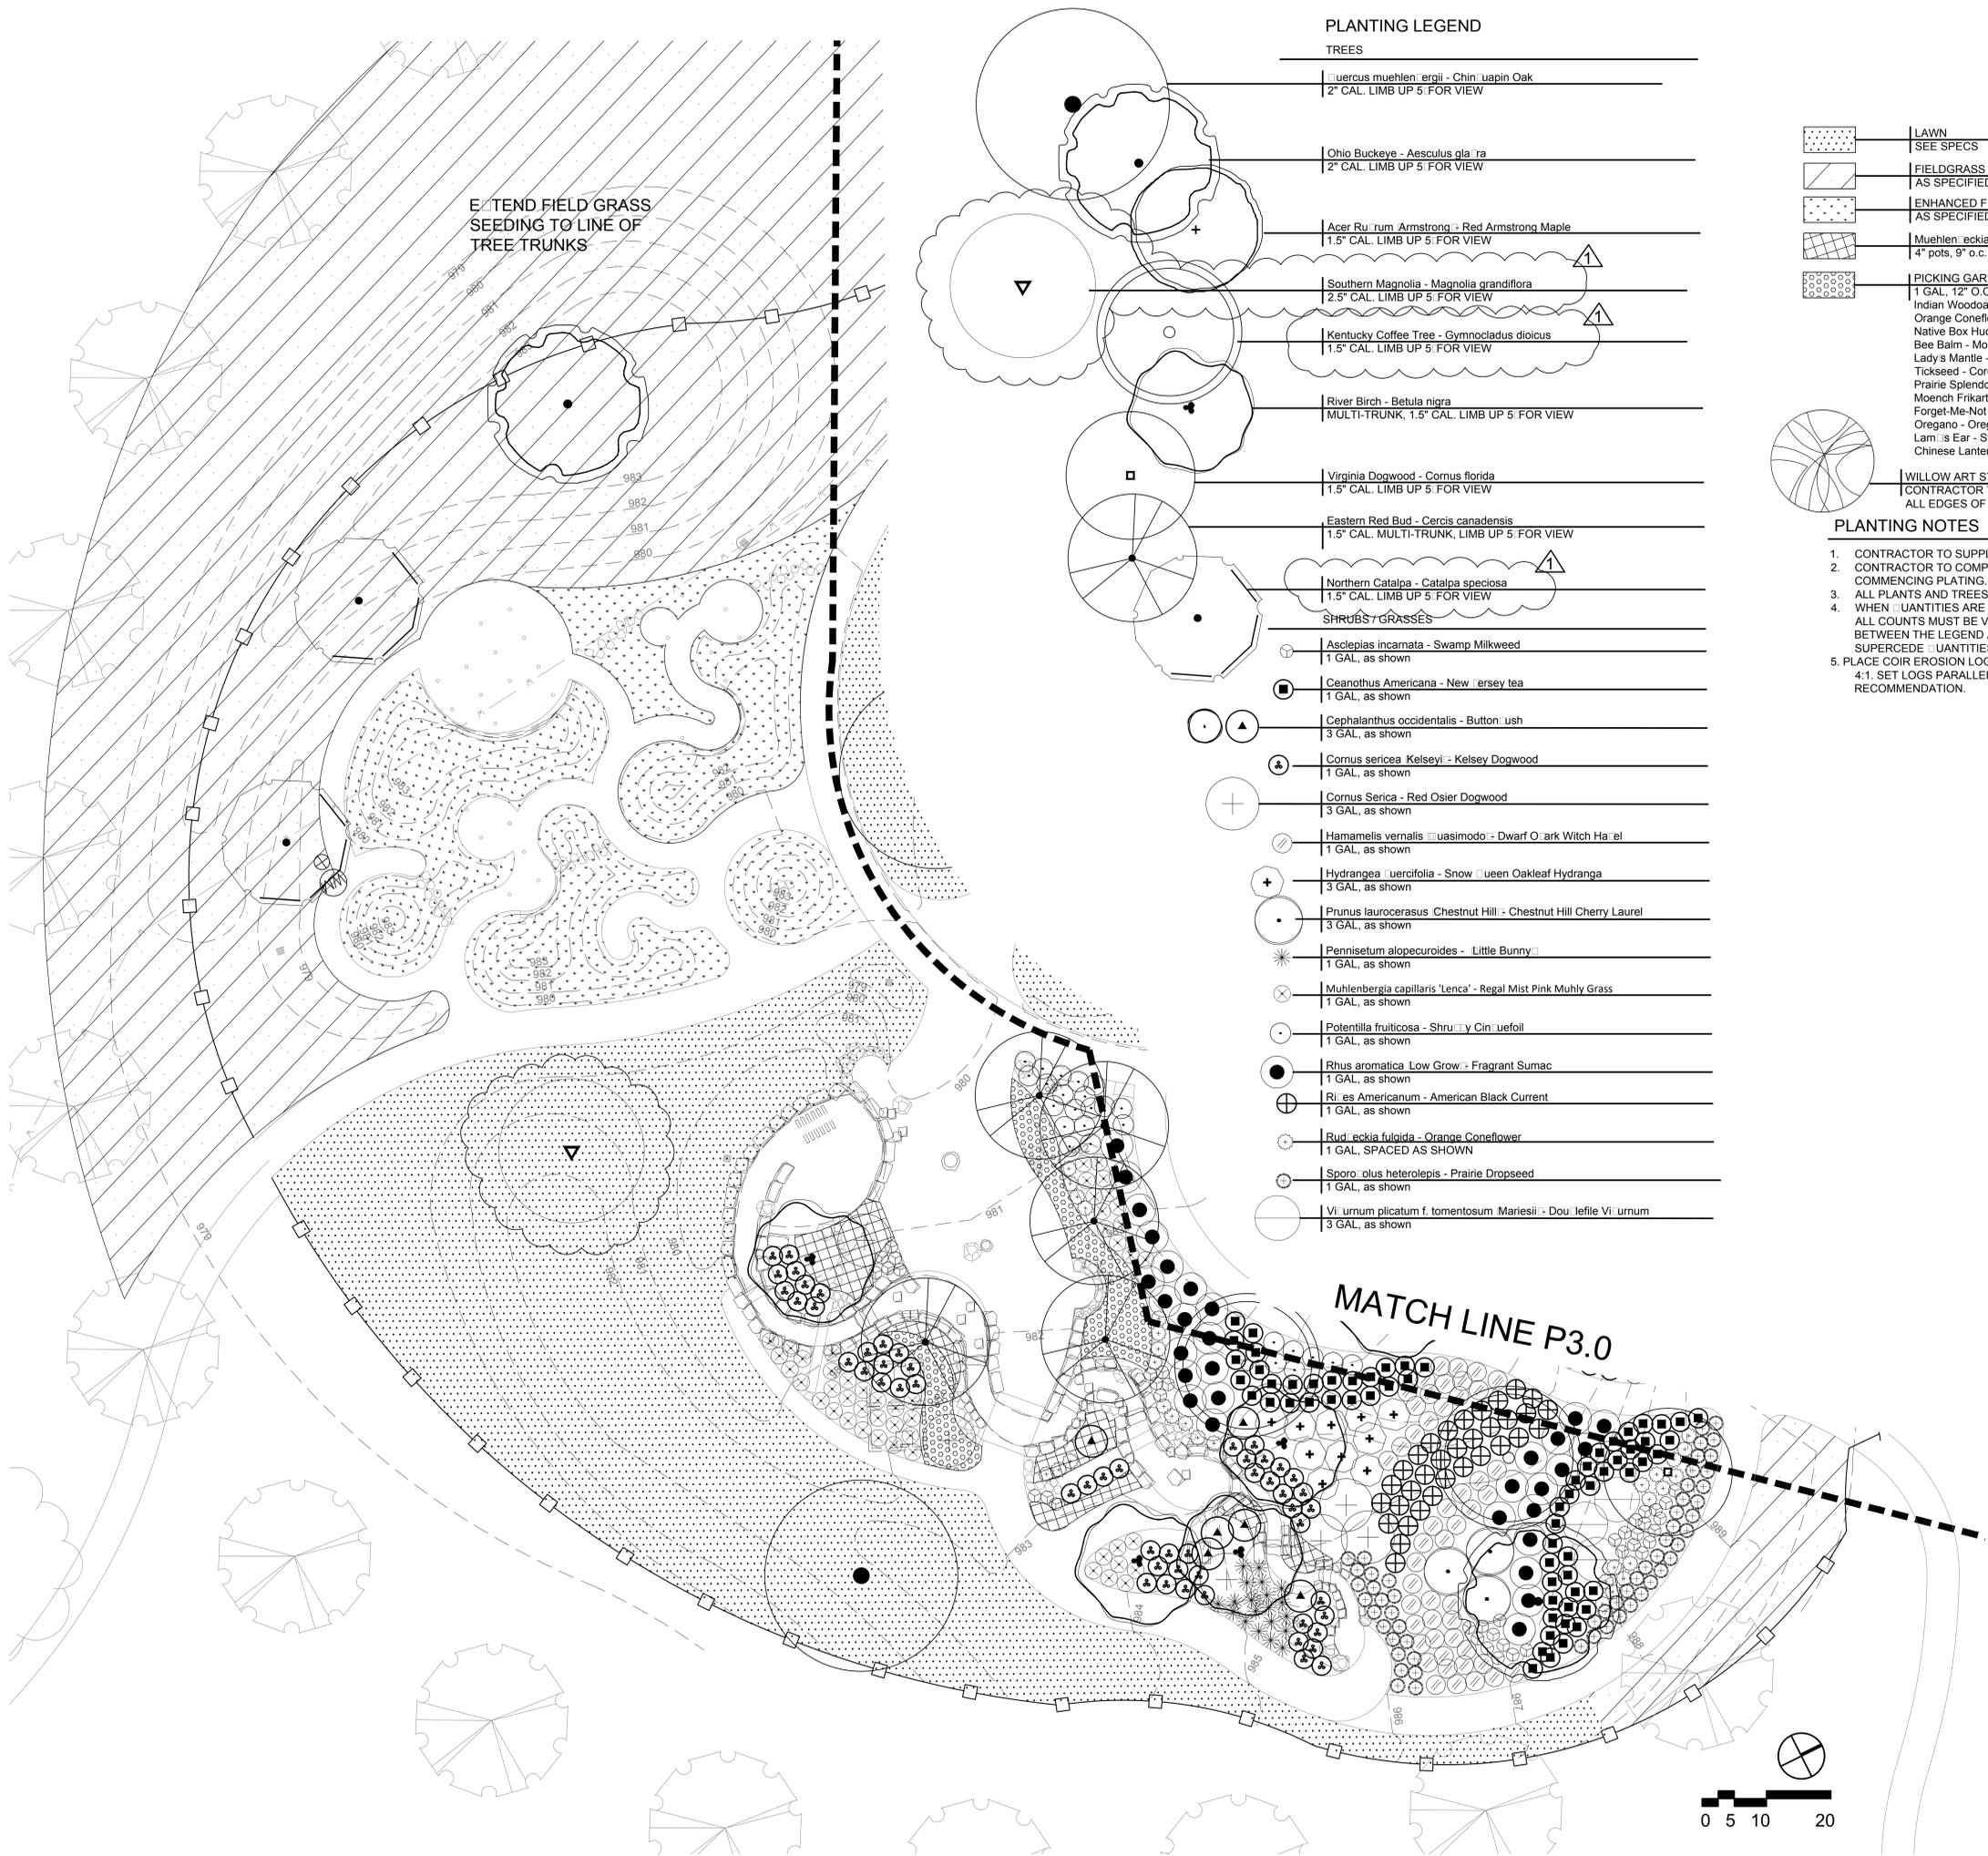


PLANTING LEGEND

TREES


- Quercus muehlenbergii - Chinquapin Oak
2" CAL. LIMB UP 5' FOR VIEW
 - Ohio Buckeye - Aesculus glabra
2" CAL. LIMB UP 5' FOR VIEW
 - Acer rubrum - Red Armstrong Maple
1.5" CAL. LIMB UP 5' FOR VIEW
 - Southern Magnolia - Magnolia grandiflora
2.5" CAL. LIMB UP 5' FOR VIEW
 - Kentucky Coffee Tree - Gymnocladus dioica
1.5" CAL. LIMB UP 5' FOR VIEW
 - River Birch - Betula nigra
MULTI-TRUNK, 1.5" CAL. LIMB UP 5' FOR VIEW
 - Virginia Dogwood - Cornus florida
1.5" CAL. LIMB UP 5' FOR VIEW
 - Eastern Red Bud - Cercis canadensis
1.5" CAL. MULTI-TRUNK, LIMB UP 5' FOR VIEW
 - Northern Catalpa - Catalpa speciosa
1.5" CAL. LIMB UP 5' FOR VIEW
- SHRUBS & GRASSES**
- Asclepias incarnata - Swamp Milkweed
1 GAL, as shown
 - Ceanothus Americana - New Jersey Tea
1 GAL, as shown
 - Cephalanthus occidentalis - Button Bush
3 GAL, as shown
 - Cornus sericea Kelseyi - Kelsey Dogwood
1 GAL, as shown
 - Cornus Serica - Red Osier Dogwood
3 GAL, as shown
 - Hamamelis vernalis - Dwarf Oark Witch Hazel
1 GAL, as shown
 - Hydrangea quercifolia - Snow Queen Oakleaf Hydrangea
3 GAL, as shown
 - Prunus laurocerasus - Chestnut Hill - Chestnut Hill Cherry Laurel
3 GAL, as shown
 - Pennisetum alopecuroides - Little Bunny
1 GAL, as shown
 - Muhlenbergia capillaris 'Lenca' - Regal Mist Pink Muhly Grass
1 GAL, as shown
 - Potentilla fruticosa - Shrubby Cinquefoil
1 GAL, as shown
 - Rhus aromatica Low Grow - Fragrant Sumac
1 GAL, as shown
 - Ribes Americanum - American Black Current
1 GAL, as shown
 - Rudbeckia fulgida - Orange Coneflower
1 GAL, SPACED AS SHOWN
 - Sporobolus heterolepis - Prairie Dropseed
1 GAL, as shown
 - Viburnum plicatum f. tomentosum - Doublefile Viburnum
3 GAL, as shown

- LAWN
SEE SPECS
- FIELDGRASS SEEDING
AS SPECIFIED
- ENHANCED FIELD GRASS MIX
AS SPECIFIED
- Muehlenbeckia axillaris - Little Leaf Creeping Wire Vine
4" pots, 9" o.c.
- PICKING GARDEN
1 GAL, 12" O.C. TRIANGULAR SPACING
Indian Woodoats Grass - Chasmanthium latifolium
Orange Coneflower - Rudbeckia fulgida
Native Box Huckleberry - Gaylussacia rachycera
Bee Balm - Monarda
Lady's Mantle - Alchemilla mollis
Tickseed - Coreopsis
Prairie Splendor Coneflower - Echinacea purpurea - Prairie Splendor
Moench Frikartii Aster - Aster x frikartii Moench
Forget-Me-Not - Myosotis sylvatica
Oregano - Oreganum vulgare
Lamb's Ear - Stachys byantina Silver Carpet
Chinese Lantern Plant - Physalis alkekengi

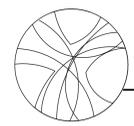

PLANTING NOTES

1. CONTRACTOR TO SUPPLY AND INSTALL ALL PLANTS, TREES AND SEEDING.
2. CONTRACTOR TO COMPLETE SOIL PREPARATION PER SPECIFICATIONS BEFORE COMMENCING PLANTING.
3. ALL PLANTS AND TREES SHALL BE PLANTED PER DETAILS AND SPECS.
4. WHEN QUANTITIES ARE LISTED THEY ARE FOR THE CONTRACTOR'S CONVENIENCE ONLY. ALL COUNTS MUST BE VERIFIED BY THE CONTRACTOR. IN THE CASE OF A DISCREPANCY BETWEEN THE LEGEND AND THE PLAN, PLANTS INDICATED ON THE PLAN SHALL SUPERCEDE QUANTITIES LISTED IN THE LEGEND.
5. PLACE COIR EROSION LOGS THROUGH ALL PLANTING AREAS WITH SLOPE GREATER THAN 4:1. SET LOGS PARALLEL TO GRADE 10' APART, AND STAKE PER MANUFACTURERS RECOMMENDATION.

 



PROJECT 1107 :
The Greater Clark Foundation
204 Floyd Clay Drive
Winchester, KY 40391

OWNER CONTACT:
Greater Clark Foundation
Beth Jones
859.355.9054
bjones@clarkfoundation.org

DESIGN CONTACT:
Learning Landscapes Design
Michelle Mathis
503.347.4523
michelle@learninglandscapesdesign.com


CONSTRUCTION CONTACT:
Dean Builds, Kevin Mills
859.559.7940
kevinm@deanbuilds.com

CONSTRUCTION DOCUMENT GMP SET
February 20th, 2018

▲ Bid Phase Changes 2/9/18

PLANTING PLAN

P3.0

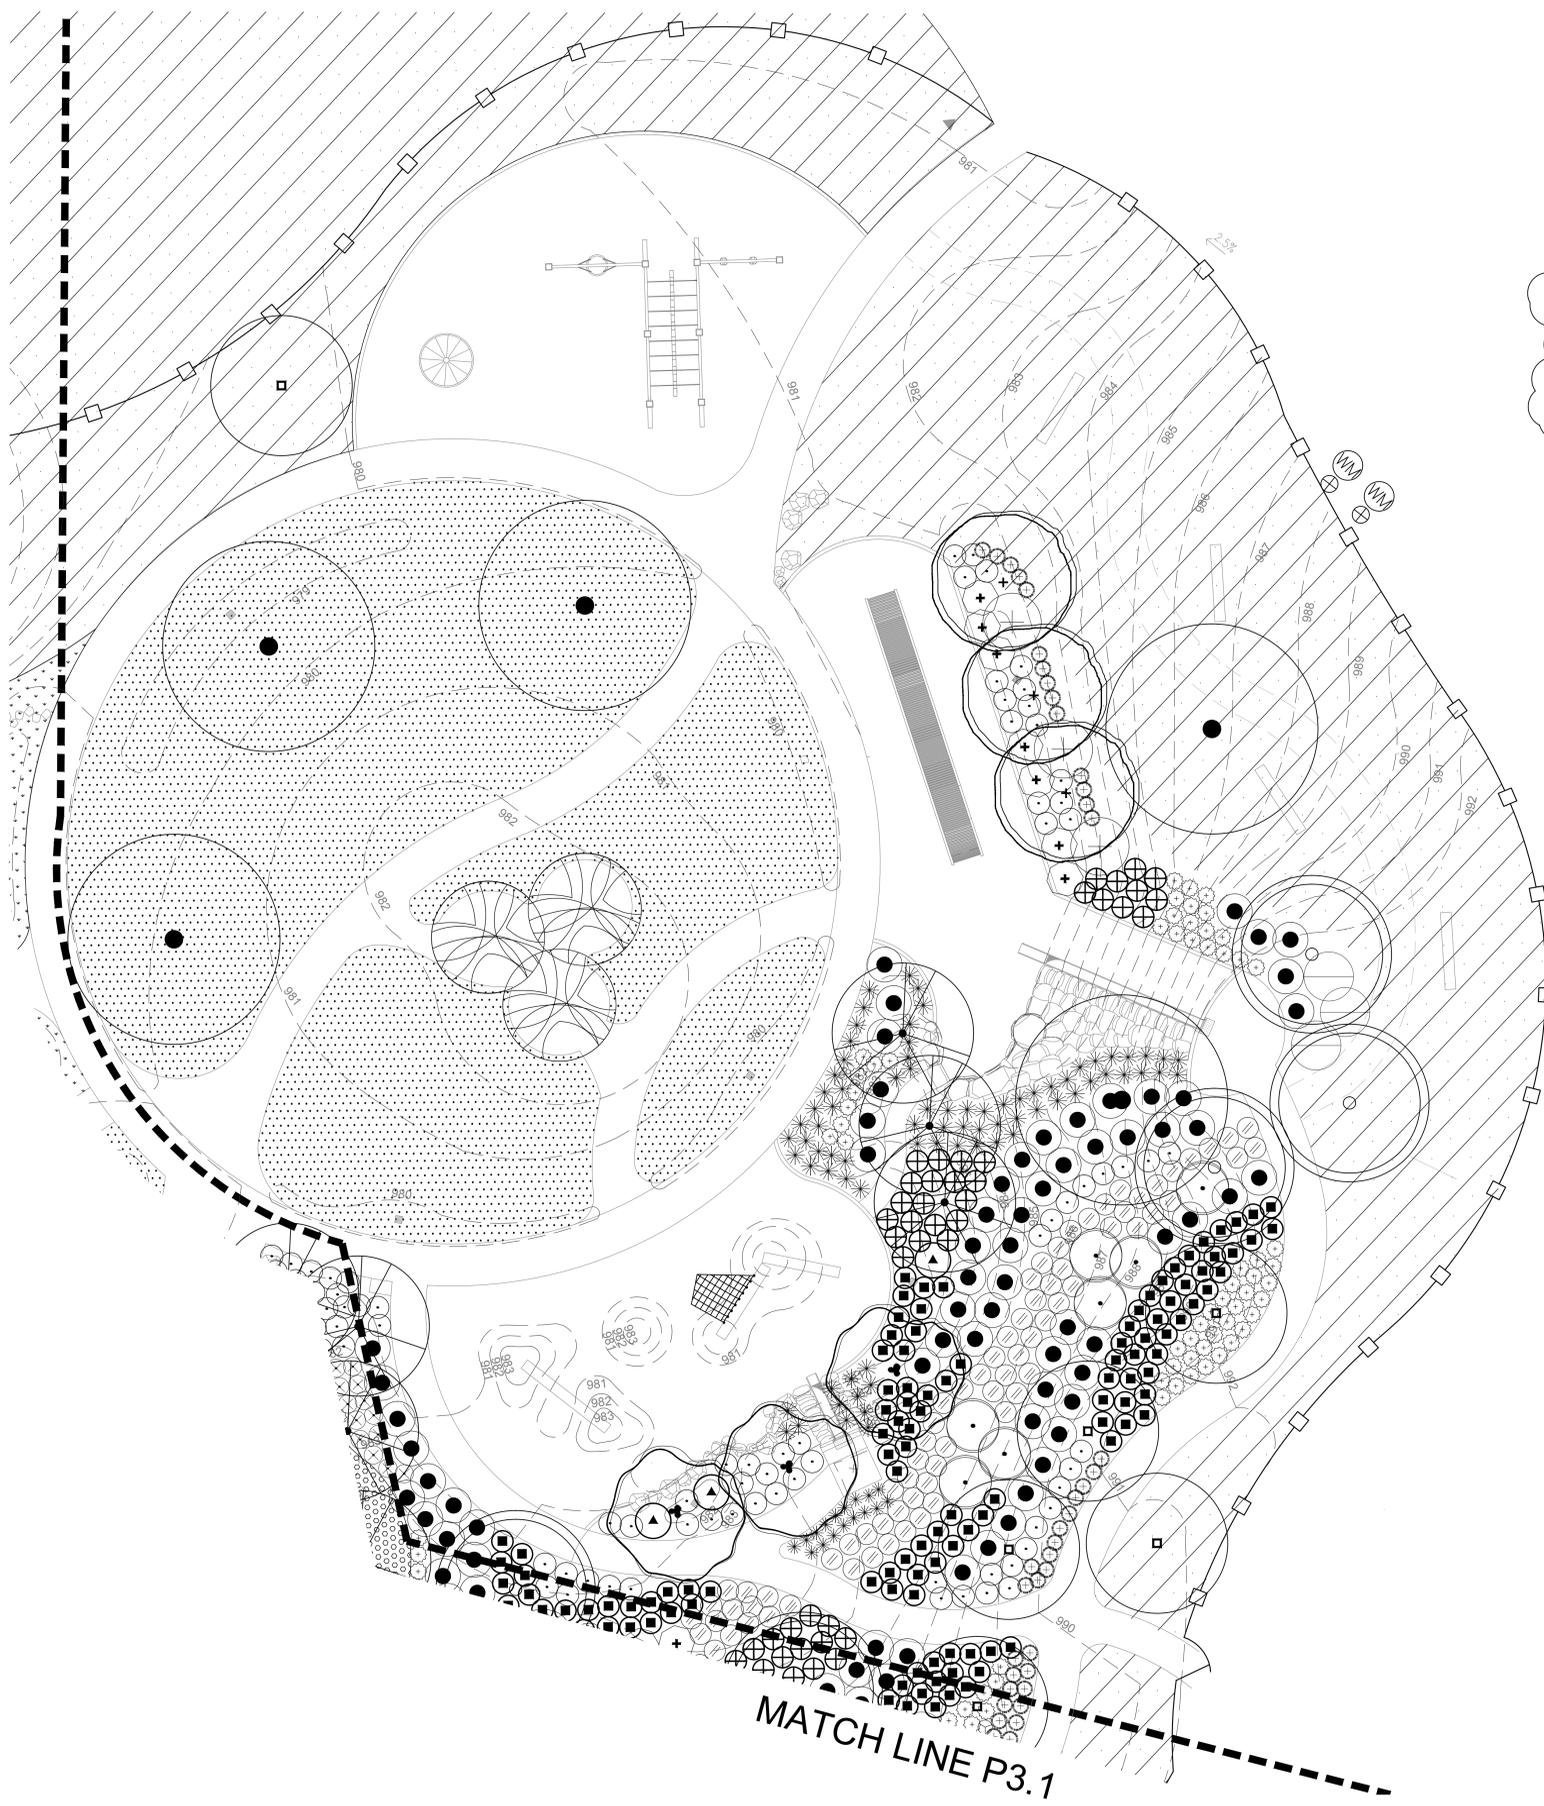

PLANTING LEGEND


- TREES**
- Quercus muehlenbergii - Chinquapin Oak
2" CAL. LIMB UP 5' FOR VIEW
 - Ohio Buckeye - Aesculus glabra
2" CAL. LIMB UP 5' FOR VIEW
 - Acer Rubrum Armstrongii - Red Armstrong Maple
1.5" CAL. LIMB UP 5' FOR VIEW
 - Southern Magnolia - Magnolia grandiflora
2.5" CAL. LIMB UP 5' FOR VIEW
 - Kentucky Coffee Tree - Gymnocladus dioica
1.5" CAL. LIMB UP 5' FOR VIEW
 - River Birch - Betula nigra
MULTI-TRUNK, 1.5" CAL. LIMB UP 5' FOR VIEW
 - Virginia Dogwood - Cornus florida
1.5" CAL. LIMB UP 5' FOR VIEW
 - Eastern Red Bud - Cercis canadensis
1.5" CAL. MULTI-TRUNK, LIMB UP 5' FOR VIEW
 - Northern Catalpa - Catalpa speciosa
1.5" CAL. LIMB UP 5' FOR VIEW
- SHRUBS / GRASSES**
- Asclepias incarnata - Swamp Milkweed
1 GAL, as shown
 - Ceanothus Americana - New Jersey Tea
1 GAL, as shown
 - Cephalanthus occidentalis - Button Bush
3 GAL, as shown
 - Cornus sericea Kelseyi - Kelsey Dogwood
1 GAL, as shown
 - Cornus Sericea - Red Osier Dogwood
3 GAL, as shown
 - Hamamelis vernalis - Dwarf O.ark Witch Hazel
1 GAL, as shown
 - Hydrangea quercifolia - Snow Queen Oakleaf Hydrangea
3 GAL, as shown
 - Prunus laurocerasus Chestnut Hill - Chestnut Hill Cherry Laurel
3 GAL, as shown
 - Pennisetum alopecuroides - Little Bunny
1 GAL, as shown
 - Muhlenbergia capillaris 'Lenca' - Regal Mist Pink Muhly Grass
1 GAL, as shown
 - Potentilla fruticosa - Shrubby Cinquefoil
1 GAL, as shown
 - Rhus aromatica Low Grow - Fragrant Sumac
1 GAL, as shown
 - Ribes Americanum - American Black Current
1 GAL, as shown
 - Rudbeckia fulgida - Orange Coneflower
1 GAL, SPACED AS SHOWN
 - Sporobolus heterolepis - Prairie Dropseed
1 GAL, as shown
 - Vernum plicatum f. tomentosum - Doublefile Verbena
3 GAL, as shown

- LAWN
SEE SPECS
- FIELDGRASS SEEDING
AS SPECIFIED
- ENHANCED FIELD GRASS MIX
AS SPECIFIED
- Muehlenbergia axillaris - Little Leaf Creeping Wire Vine
4" pots, 9" o.c.
- PICKING GARDEN
1 GAL, 12" O.C., TRIANGULAR SPACING
Indian Woodoats Grass - Chasmanthium latifolium
Orange Coneflower - Rudbeckia fulgida
Native Box Huckleberry - Gaylussacia rachycera
Bee Balm - Monarda
Lady's Mantle - Alchemilla mollis
Tickseed - Coreopsis
Prairie Splendor Coneflower - Echinacea purpurea Prairie Splendor
Moench Frikartii Aster - Aster x frikartii Moench
Forget-Me-Not - Myosotis sylvatica
Oregano - Oreganum vulgare
Lamb's Ear - Stachys byantina Silver Carpet
Chinese Lantern Plant - Physalis alkekengi

WILLOW ART STRUCTURE - BY ARTIST
CONTRACTOR TO MODIFY SOIL IN A 3:1:3 AREA ALONG ALL EDGES OF CRUSHED ROCK FOR WILLOW PLANTING.

PLANTING NOTES

1. CONTRACTOR TO SUPPLY AND INSTALL ALL PLANTS, TREES AND SEEDING.
2. CONTRACTOR TO COMPLETE SOIL PREPARATION PER SPECIFICATIONS BEFORE COMMENCING PLANTING.
3. ALL PLANTS AND TREES SHALL BE PLANTED PER DETAILS AND SPECS.
4. WHEN QUANTITIES ARE LISTED THEY ARE FOR THE CONTRACTOR'S CONVENIENCE ONLY. ALL COUNTS MUST BE VERIFIED BY THE CONTRACTOR. IN THE CASE OF A DISCREPANCY BETWEEN THE LEGEND AND THE PLAN, PLANTS INDICATED ON THE PLAN SHALL SUPERCEDE QUANTITIES LISTED IN THE LEGEND.
5. PLACE COIR EROSION LOGS THROUGH ALL PLANTING AREAS WITH SLOPE GREATER THE 4:1. SET LOGS PARALLEL TO GRADE 10' APART, AND STAKE PER MANUFACTURERS RECOMMENDATION.

 

TURF MAINTENANCE PLAN

